


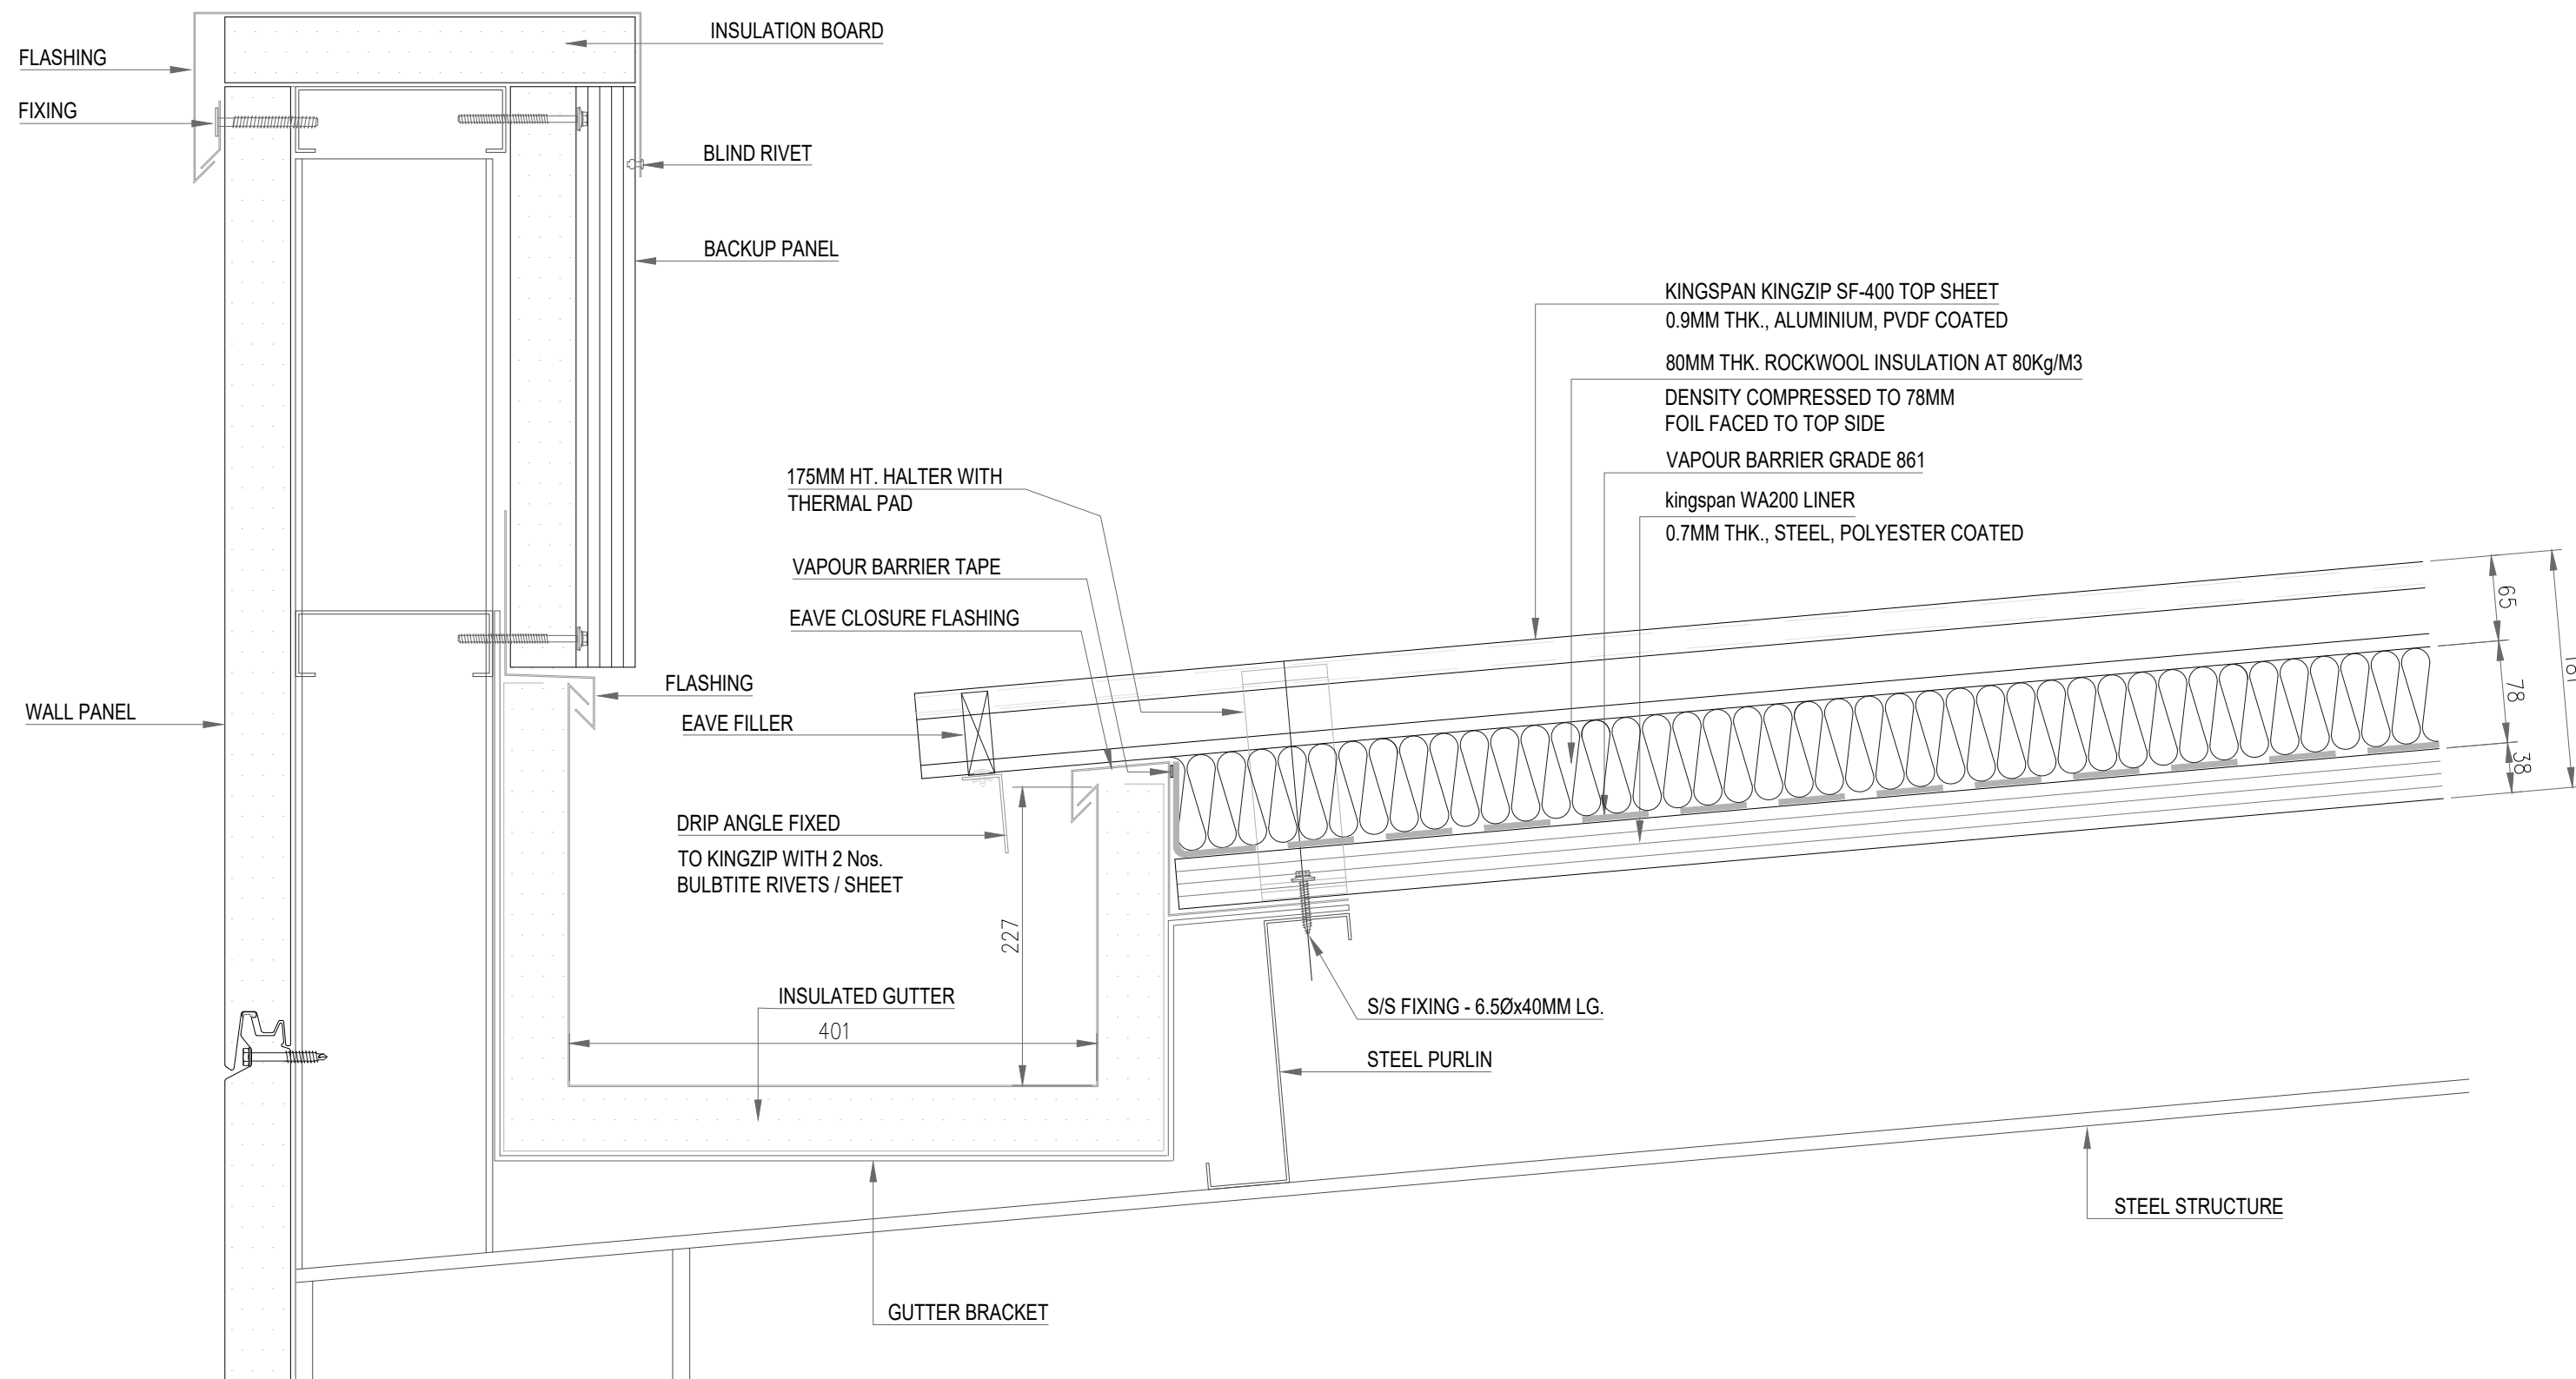

KINGSPAN KINGZIP SF-400 THERMAL SYSTEM - EAVE DETAIL

SCALE -1:5 @ A3



49 Marathonos Ave.
P.O. BOX 153 51 Pallini, Athens
Greece
Telephone : ++302107792137
Email : info@anegersi.com.gr
website: anegersi.com.gr

